


VERTICAL SECTION THROUGH DOOR OPERATOR AND DOOR TRANSOM

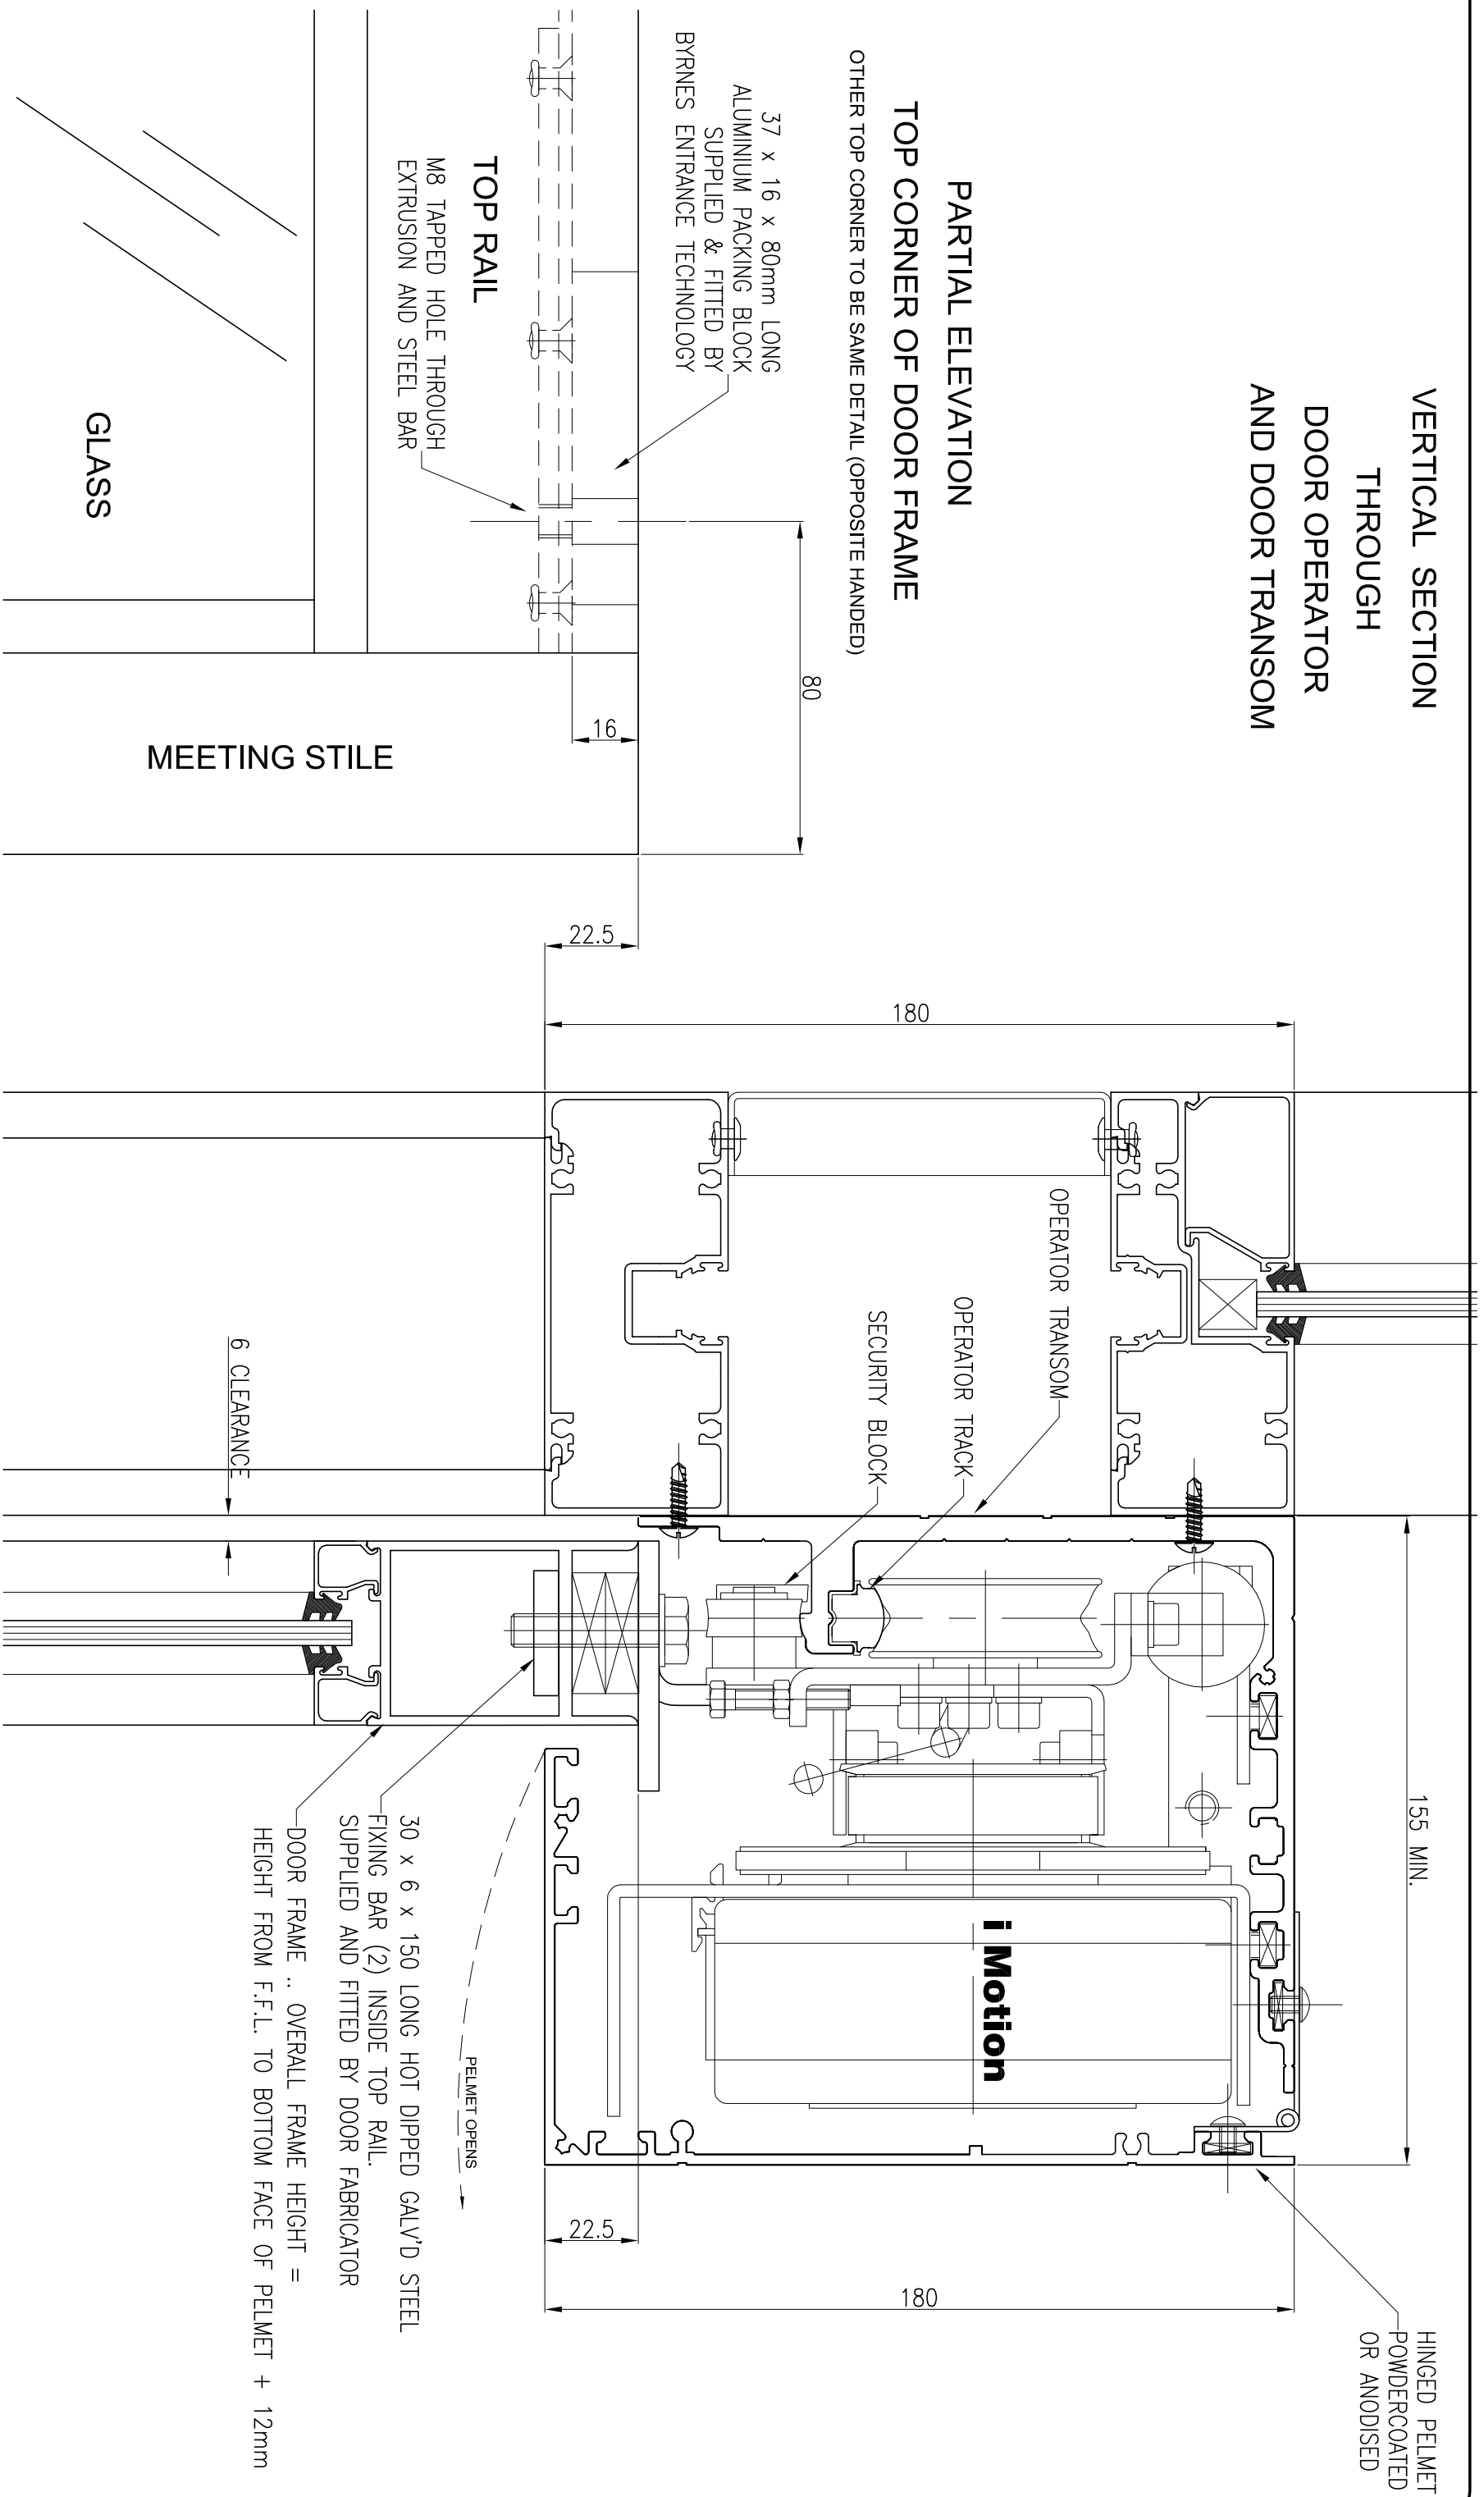

1/16/2009 8:55:03 AM

COPYRIGHT
The concepts and information contained in this document are the copyright of Byrnes Entrance Technology. Using or copying this document (or any part of it) without the written permission of Byrnes Entrance Technology would constitute an infringement of that copyright.

Issue	Date	Amendment	Dwgn.
-	-	-	-
-	-	-	-
-	-	-	-
-	-	-	-
-	-	-	-
-	-	-	-

TITLE
**IMOTION 2301 OPERATOR
FRAMED GLASS DOORS AND SIDELIGHTS
FOR SINGLE SLIDER
OR BI-PARTING DOORS**



Byrnes Entrance Technology
Unit 4 Corner Bay & Atkinson Roads
TAREN POINT NSW 2229
Tel: 02 9531 5559 Fax: 02 9531 5551
Email: byneset@byneset.com.au

DRAWN Jm.Jones	DATE 2010	SCALE NTS
SHEET NUMBER 2301 - 04	SHEET NO.	ISSUE